


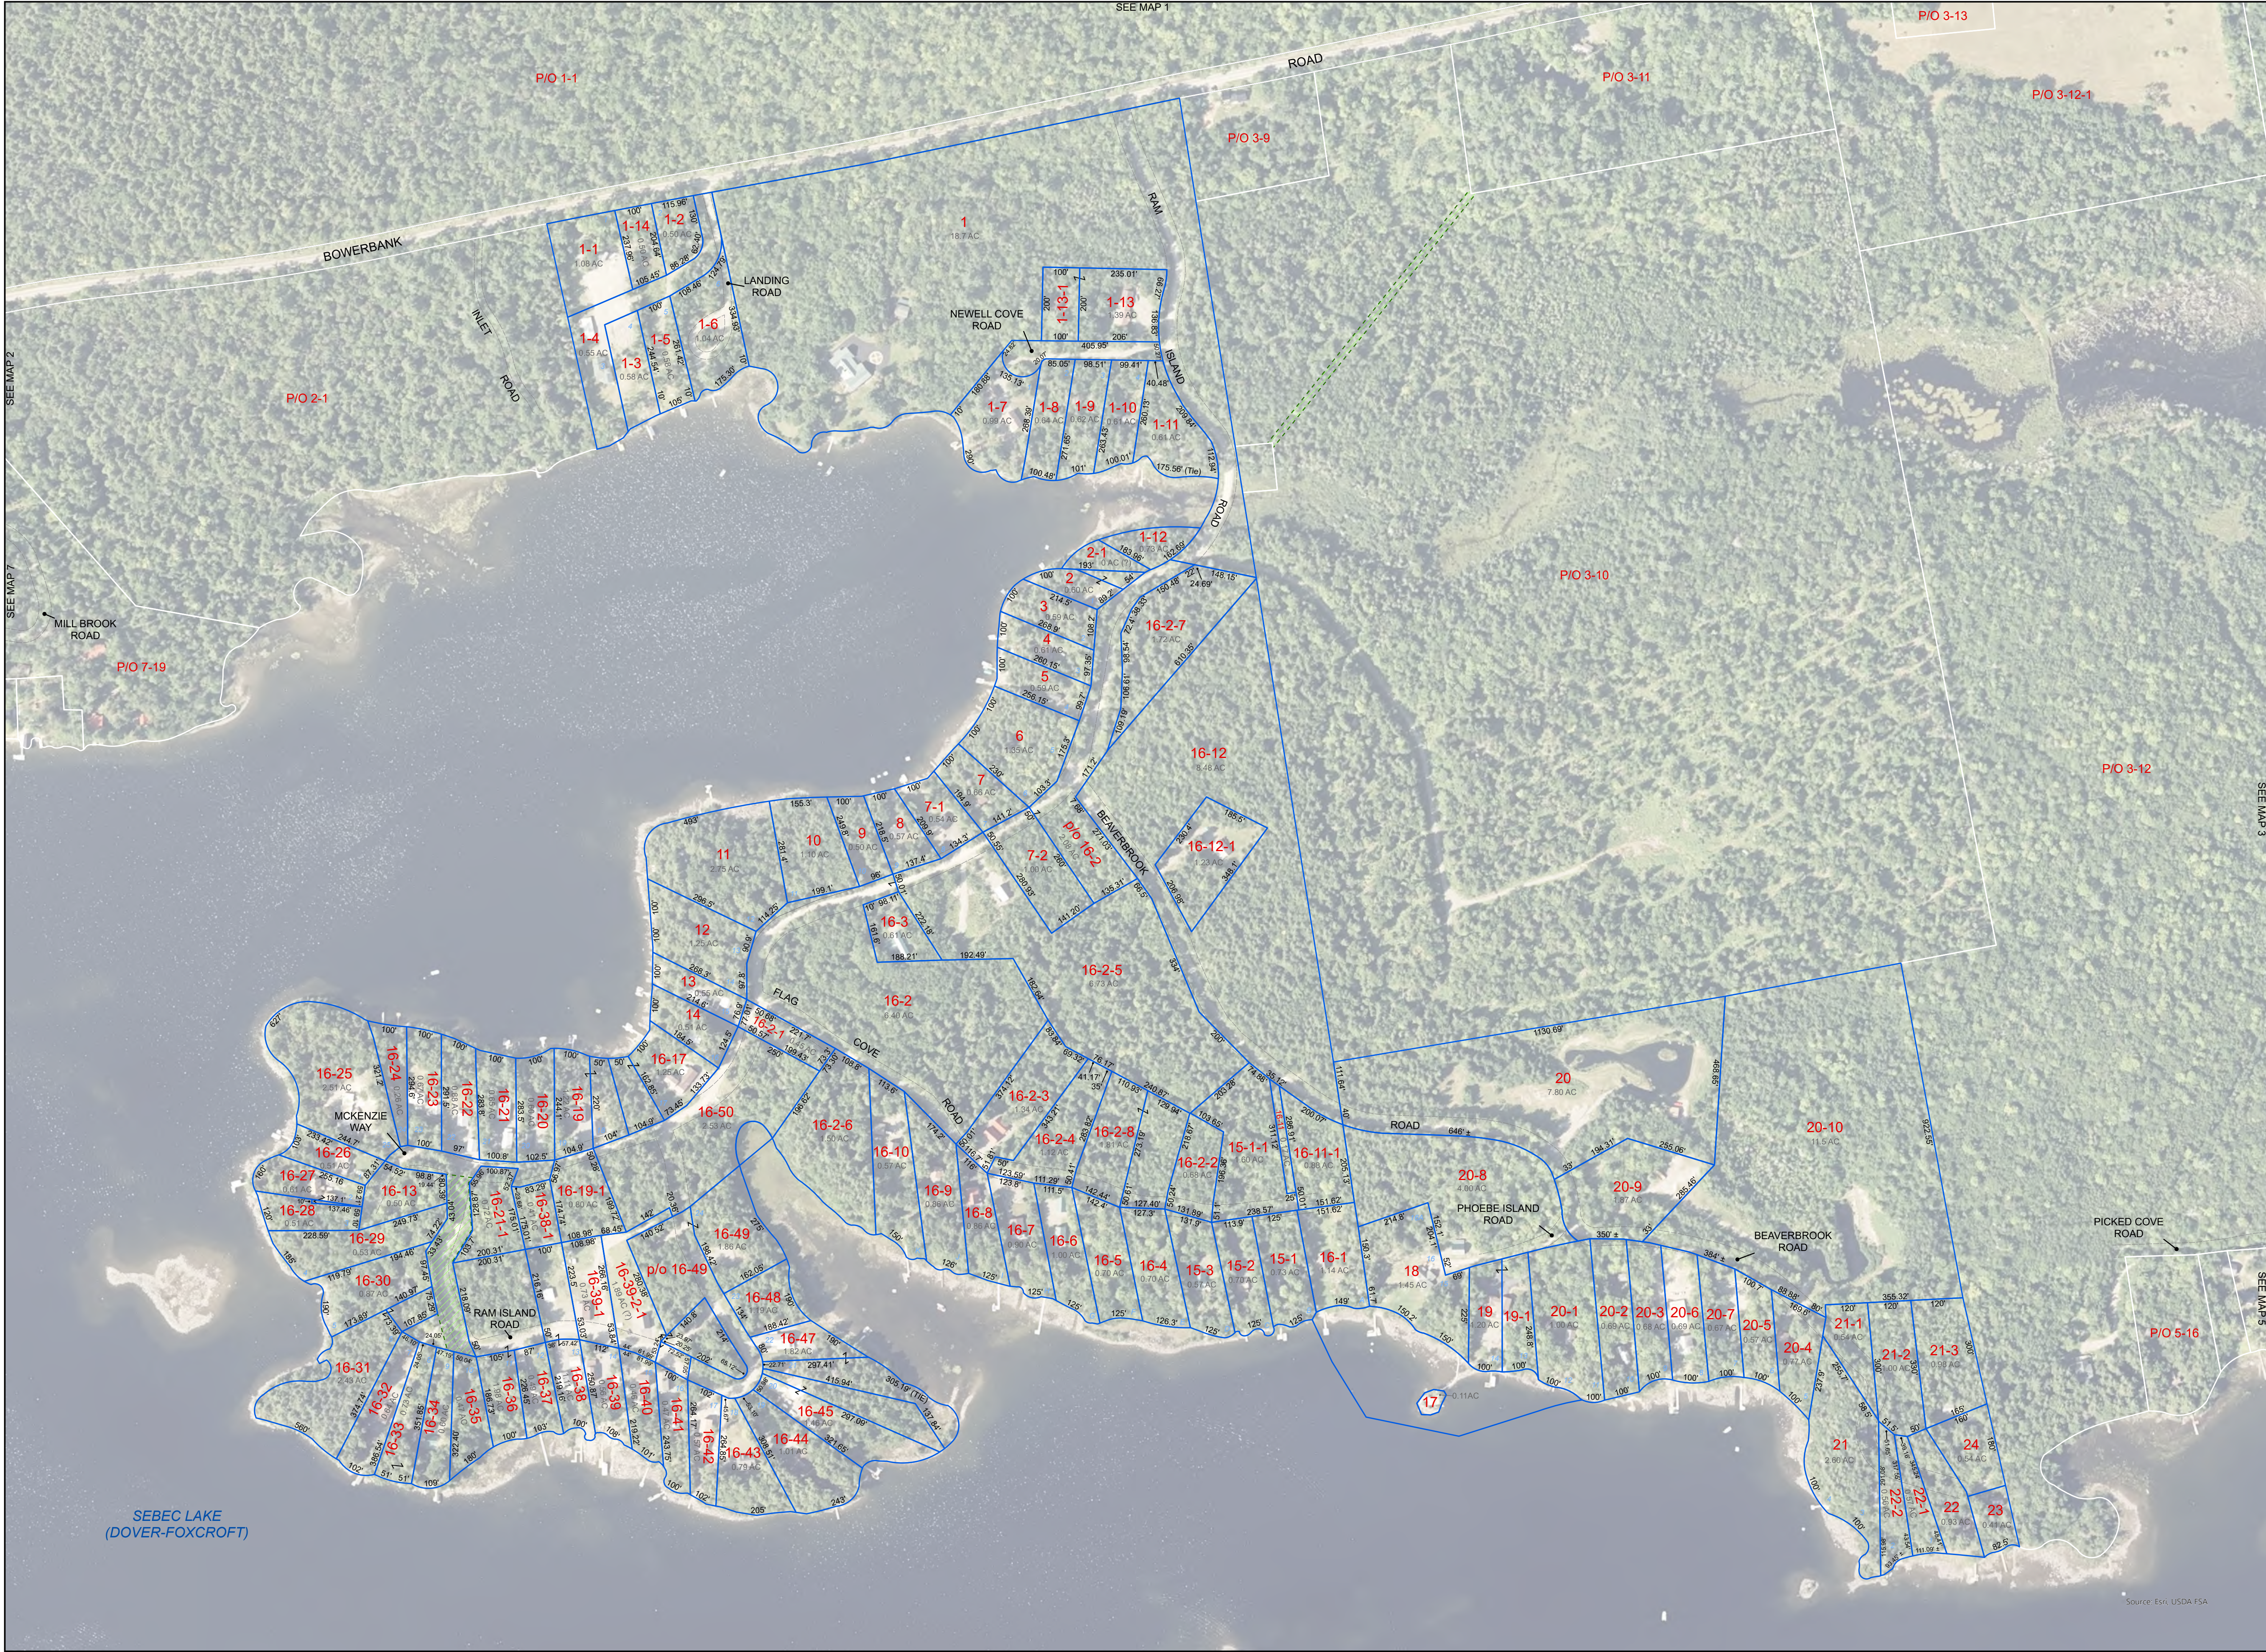

PROPERTY MAPS

Tax Map

6

BOWERBANK

Piscataquis County, ME




N

LEGEND

- PROPERTY LINE
- PUBLIC RIGHT-OF-WAY
- PRIVATE RIGHT-OF-WAY
- HISTORIC/SUBDIVISION LINE
- EASEMENT/RIGHT-OF-WAY
- PARCEL HOOK
- 2-1 PARCEL ID NUMBER
- 150' SURVEY DIMENSION (FEET)
- 1 SURVEY LOT NUMBER

The information on this map is for assessment purposes only, is not a legal survey, and is not intended to be used for conveyance.

SCALE: 1 in = 200 ft

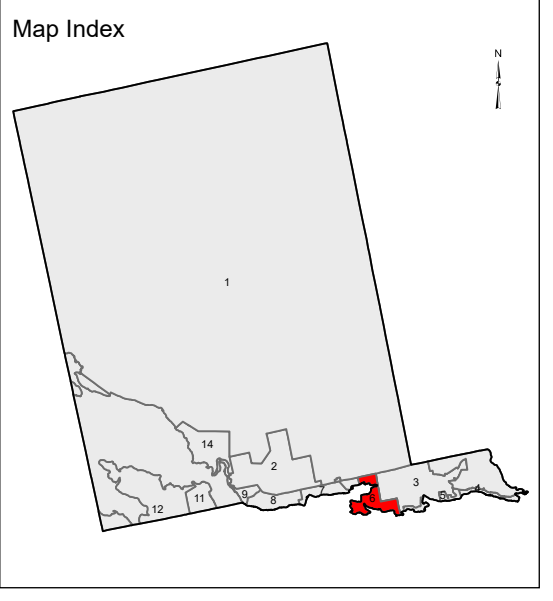

Aerial Layer Credits: ESRI, USDA FSA (2022)

Original map created by J. W. Sewall Company
Map updated by LatLong Logic, LLC with
Maine Assessment and Appraisal Services, Inc.

Assessment Date: April 1, 2024
Print Date: 4/1/2025

Bowerbank Assessor's Office
652 Bowerbank Rd
Bowerbank, Maine 04426
(207) 564-7207

6